



* - See appropriate Lap Chart.

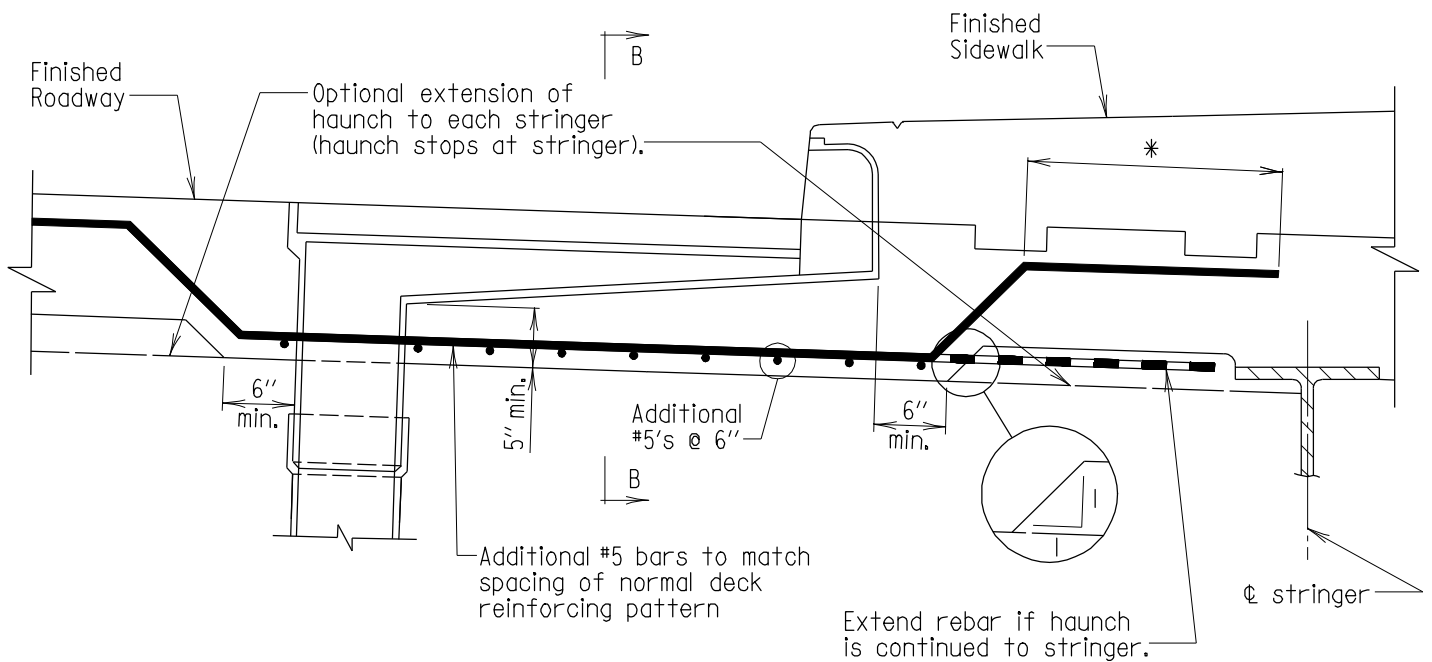

SECTION
Scale: $\frac{3}{4}'' = 1'-0''$

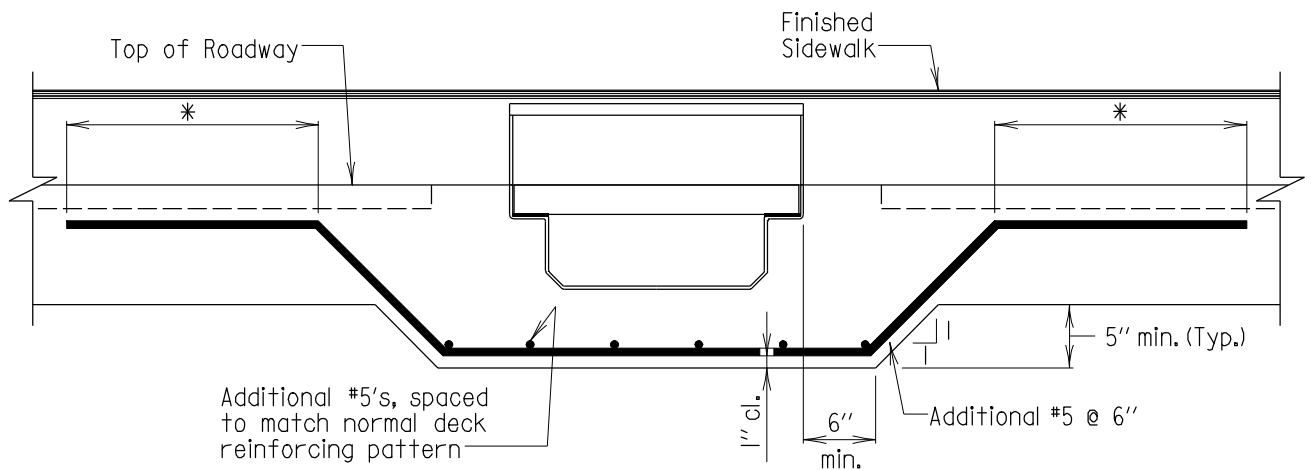

SECTION B-B
Scale: $\frac{3}{4}'' = 1'-0''$

Notes:

1. Normal deck reinforcing not shown for clarity.
2. Wood forms may be used in the area of the scupper as approved by the Engineer.
3. Type I scupper shown.

APPROVAL	
<i>E. S. Friedman</i>	DIRECTOR
OFFICE OF BRIDGE DEVELOPMENT	
DATE: 8/7/98	
REVISIONS	
SHA	FHWA
10-22-03	

FHWA APPROVAL
DATE:

STATE OF MARYLAND
DEPARTMENT OF TRANSPORTATION
STATE HIGHWAY ADMINISTRATION
OFFICE OF BRIDGE DEVELOPMENT
BRIDGE DECK REINFORCEMENT
PATTERN IN SCUPPER AREA FOR
SCUPPER TYPES I, IA, IV AND V AT SIDEWALK

STANDARD NO. BR-SS(6.29)-85-171

SHEET 1 OF 1